


Approx 32.985 metres

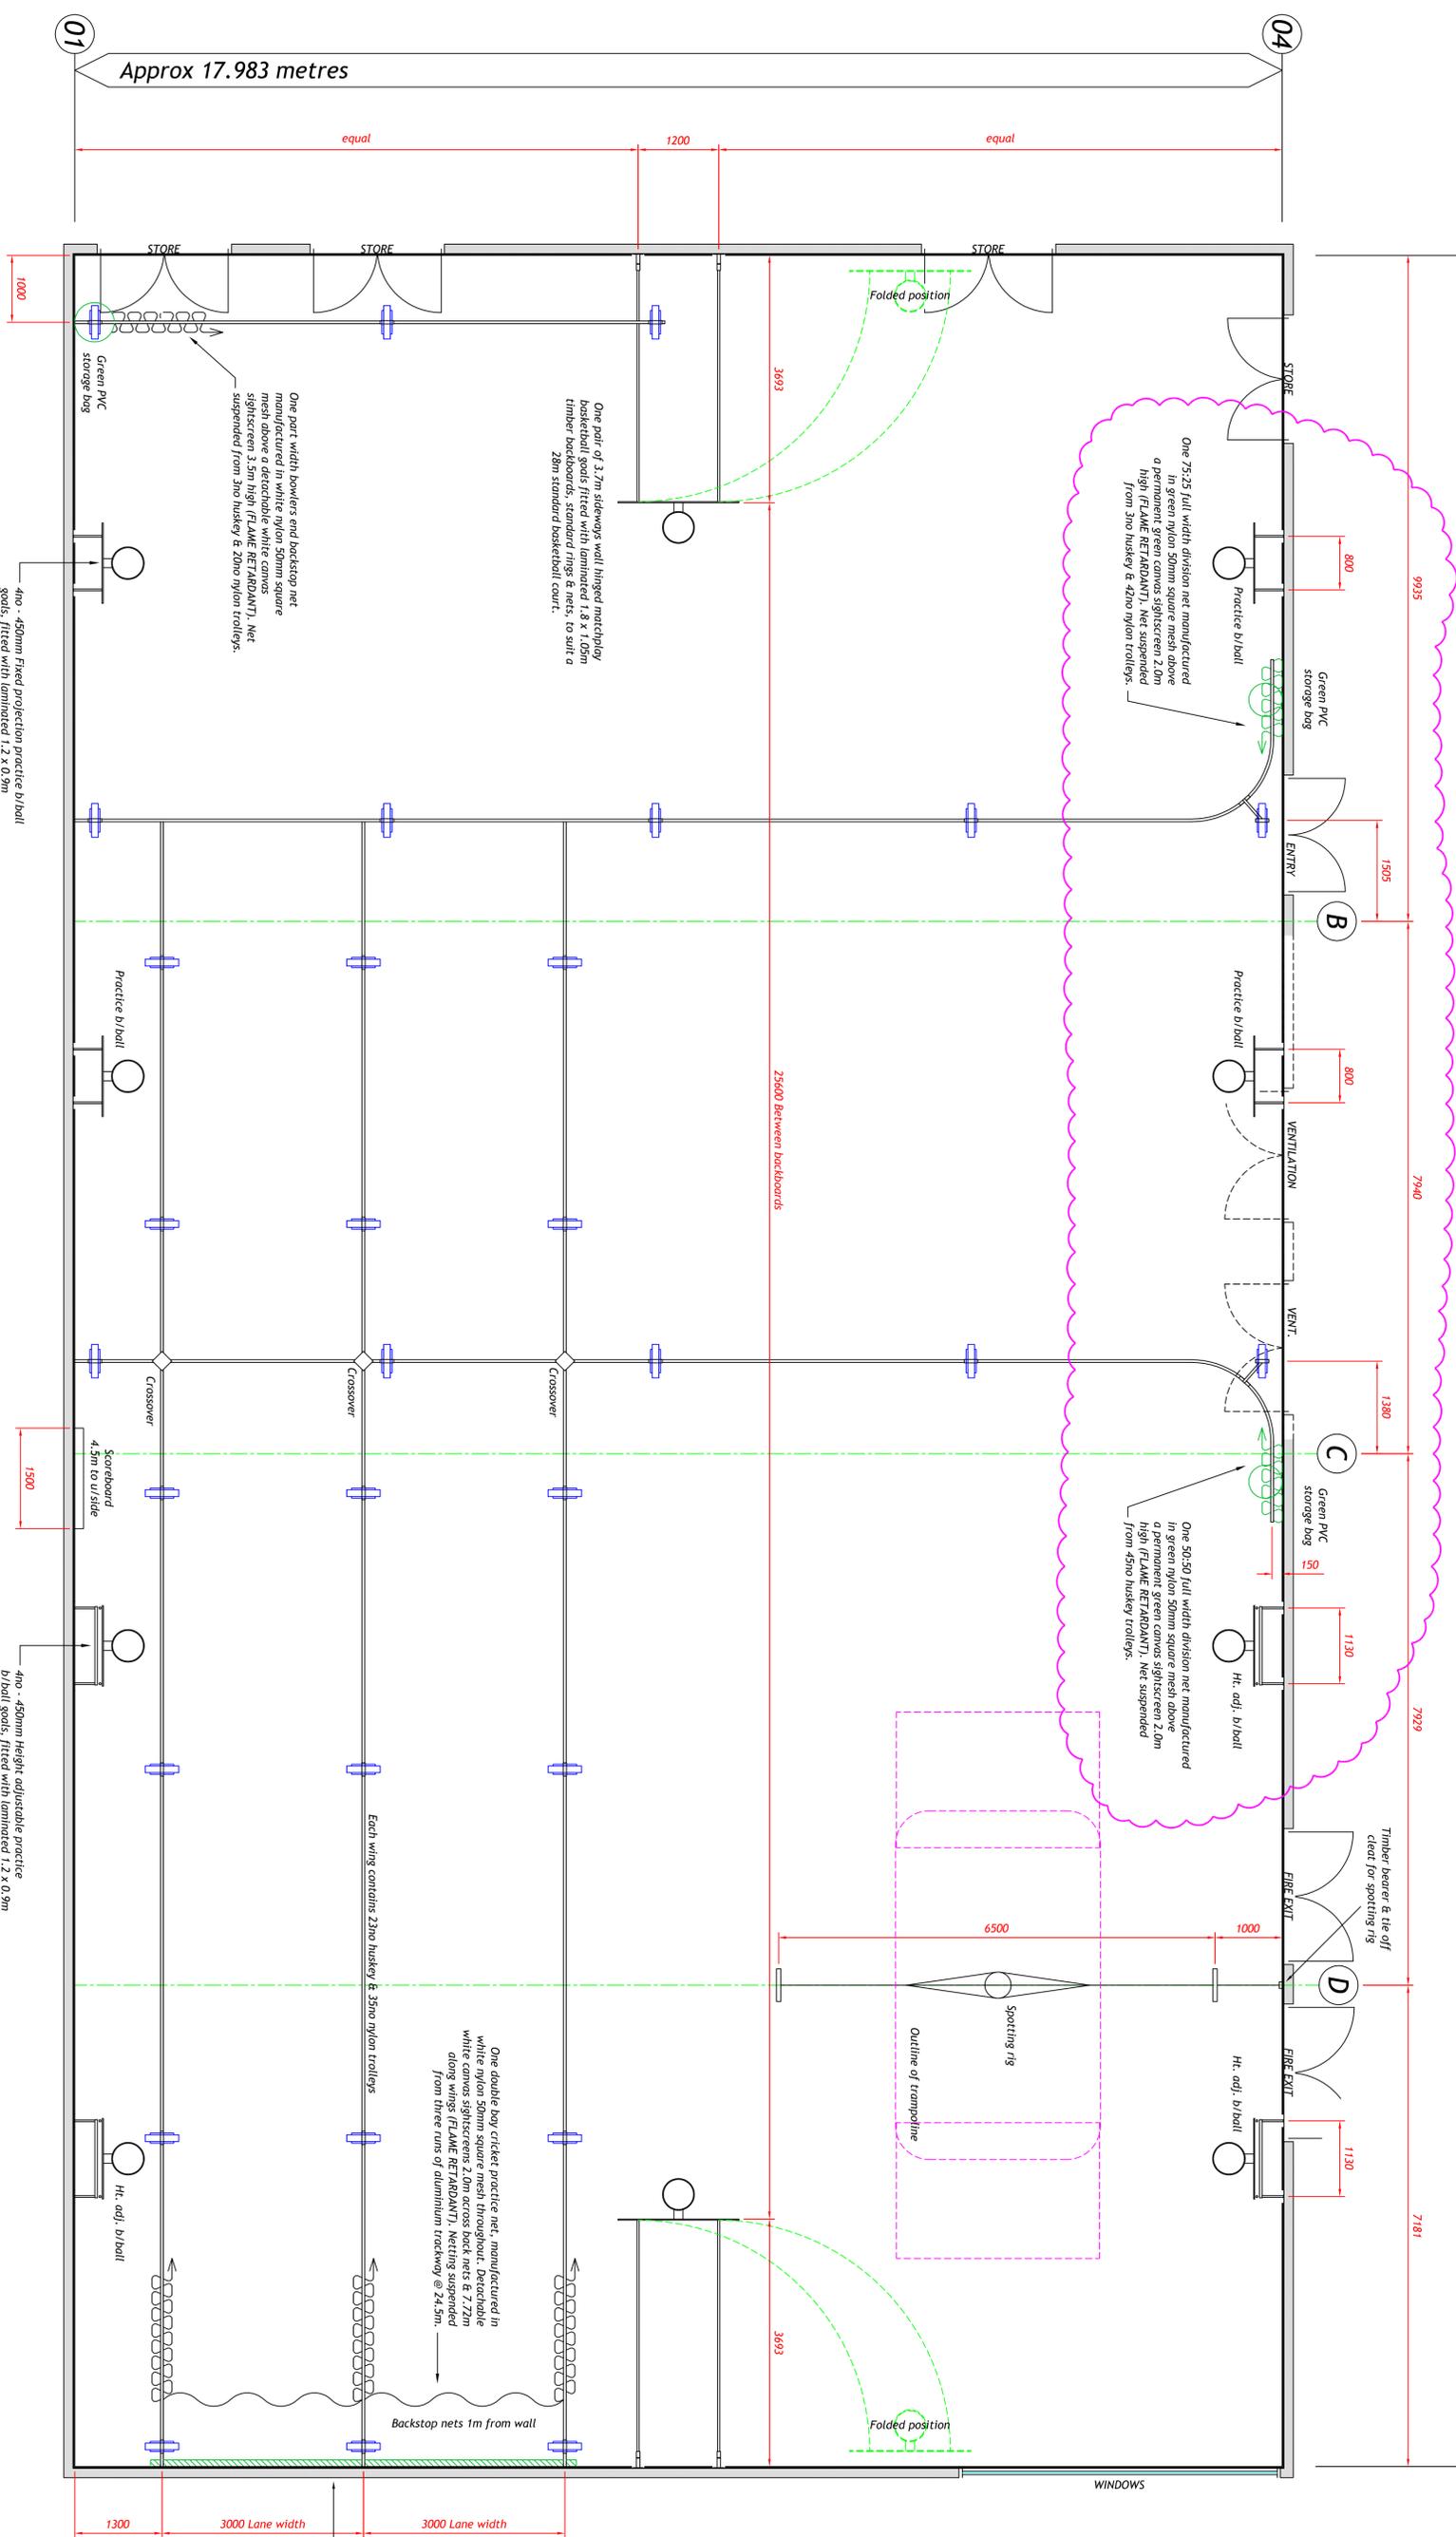

LAYOUT PLAN OF SPORTS HALL

NOTES:

1. Height above finished floor to top of trackway :- Approx 7550mm (to be as high as possible).
2. All steelwork to be painted WHITE.
3. Floor finish in Sports Hall :- 50mm Thick Junckers sprung timber floor (UNDERFLOOR HEATING).

LEGEND:

- Indicates 3no Main 'I' section steel roof beams.
- Indicates 3no PFC's (by others) which suspend Continental trackway brackets & inserts.

ALSO TO BE INSTALLED:

- 1pr - 5-q-side wall anchors (fitted central in end walls).
 - 2no - Gamespost anchors to suit club model volleyball posts.
- (Note: 2no Ø95mm Bushing covers to be installed by flooring contractor relative to volleyball lines as per dwg CM-07).

DISCUSSIONS ONLY